


AREA	ACRES
1	1.34
2	1.57
3	2.02
4	2.03

CONCEPTUAL LAND PLAN

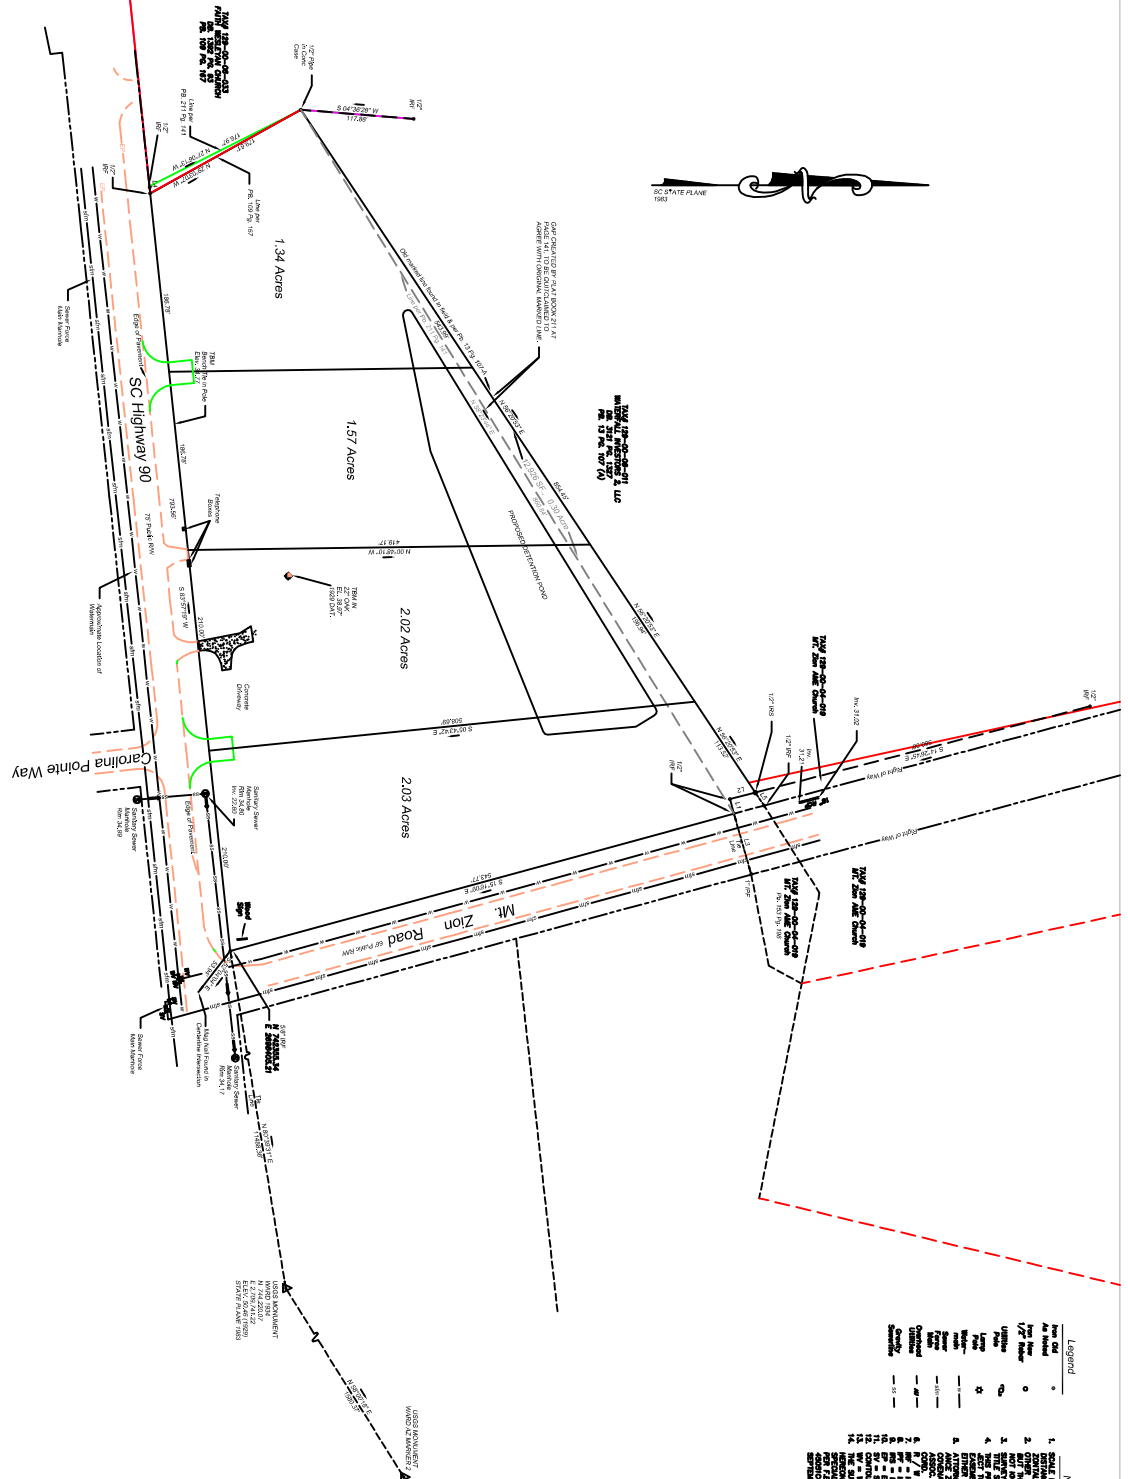


